


ELEVATION

SCALE: NTS


RS-175 RAINSCREEN SYSTEM

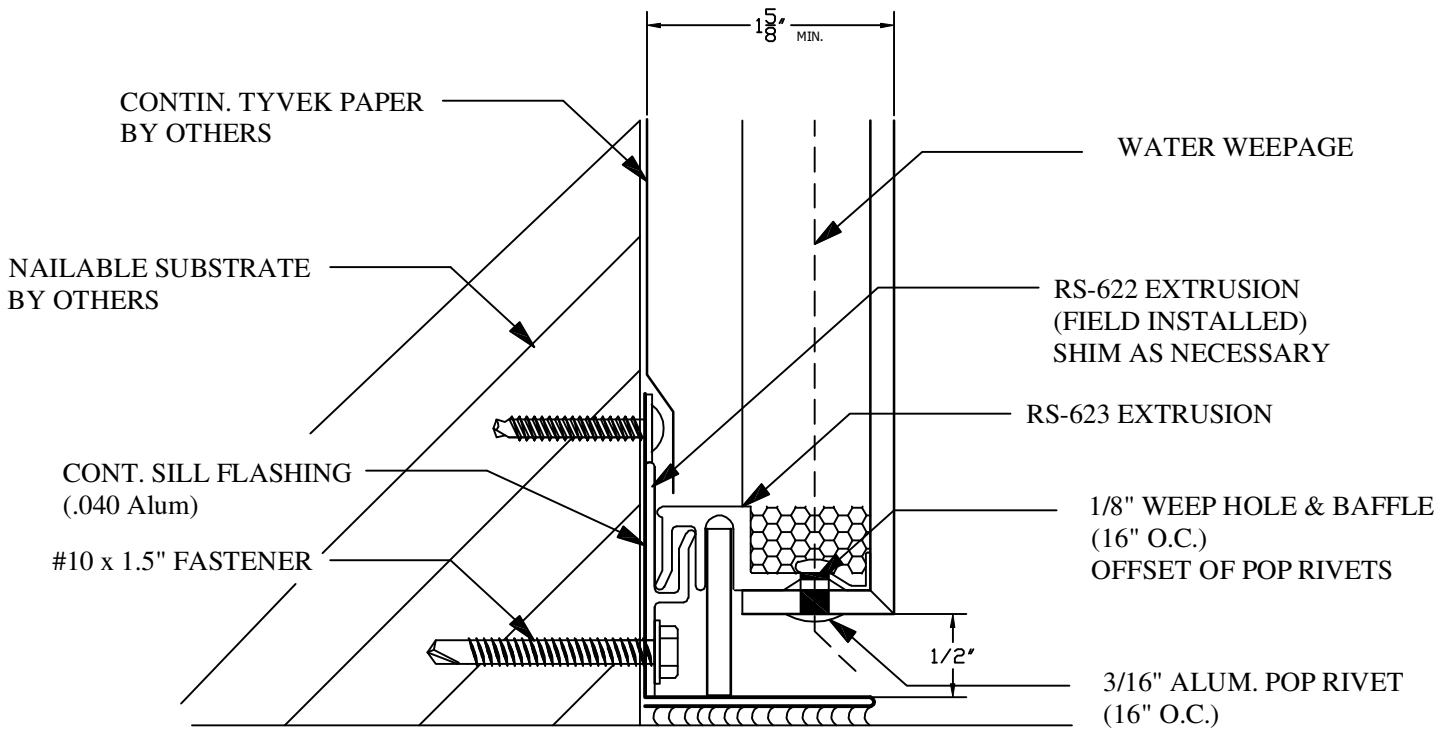


TYPICAL BASE DETAIL

SCALE: NTS

RS-175 RAINSCREEN SYSTEM

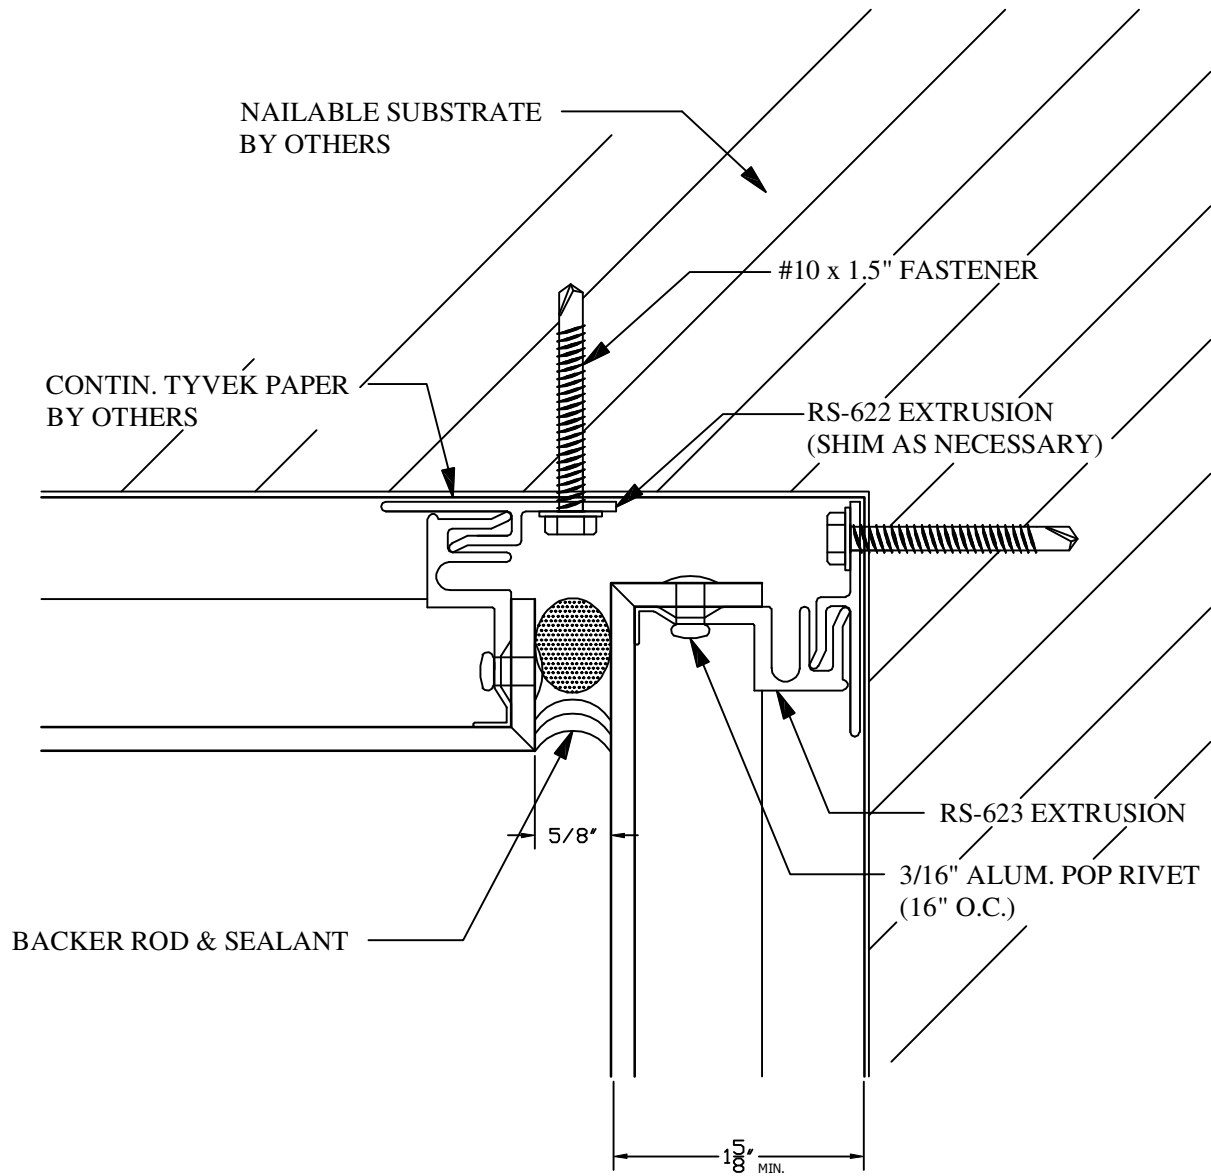


INSIDE CORNER DETAIL

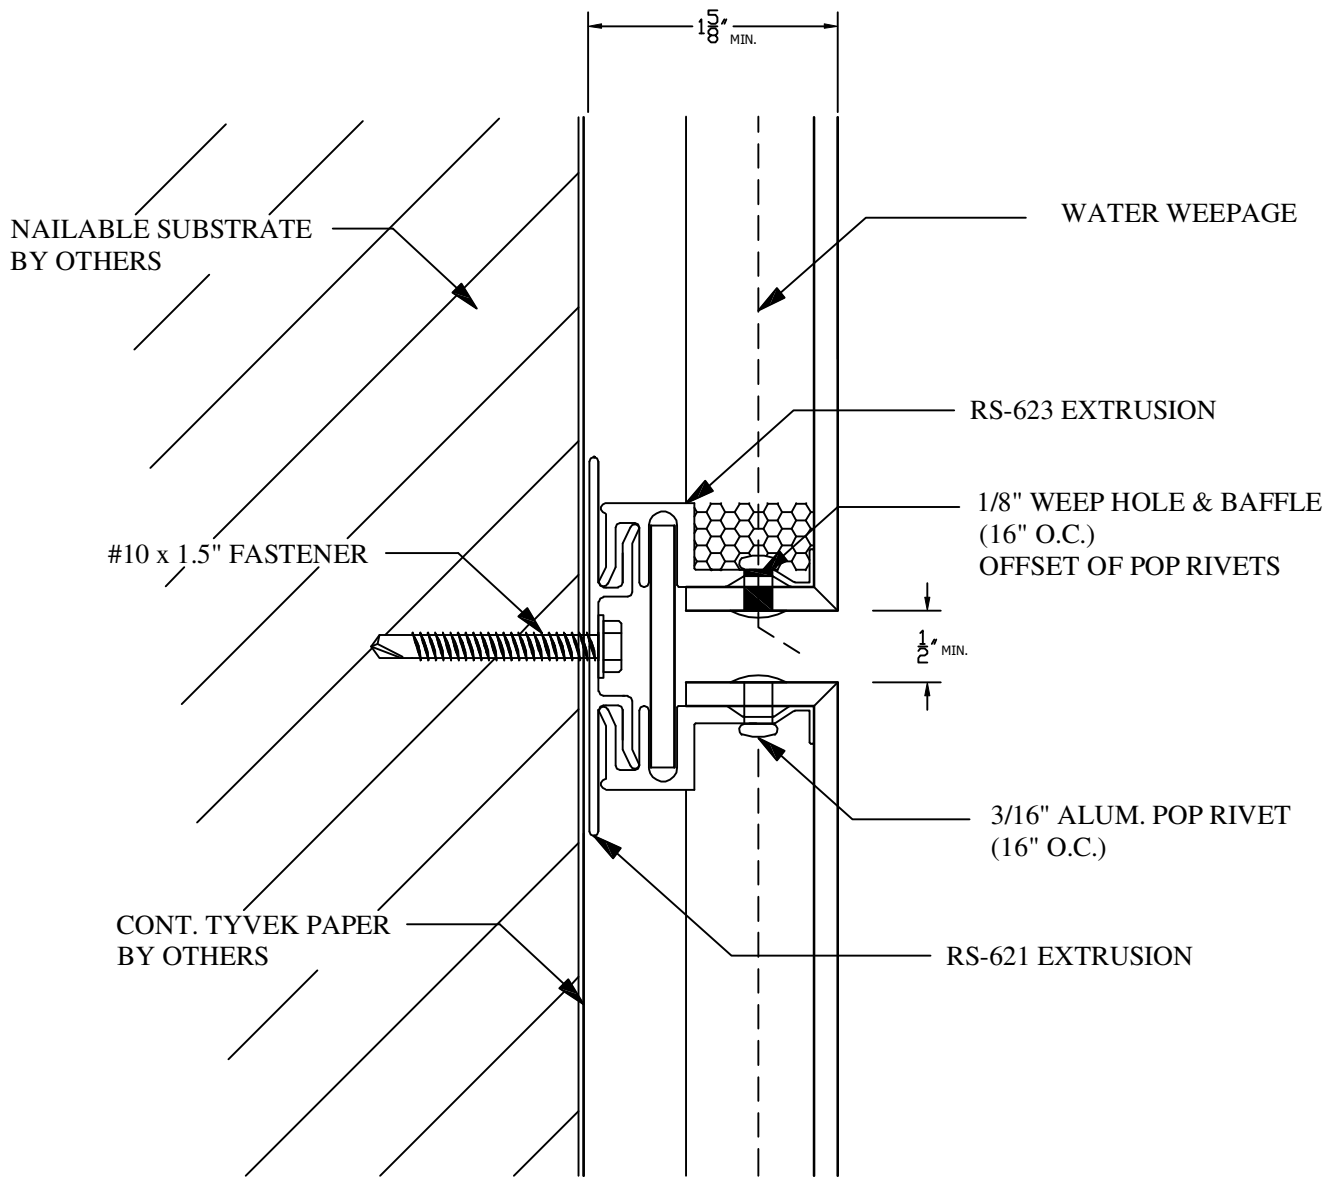


HORIZONTAL JOINT DETAIL

SCALE: NTS


RS-175 RAINSCREEN SYSTEM

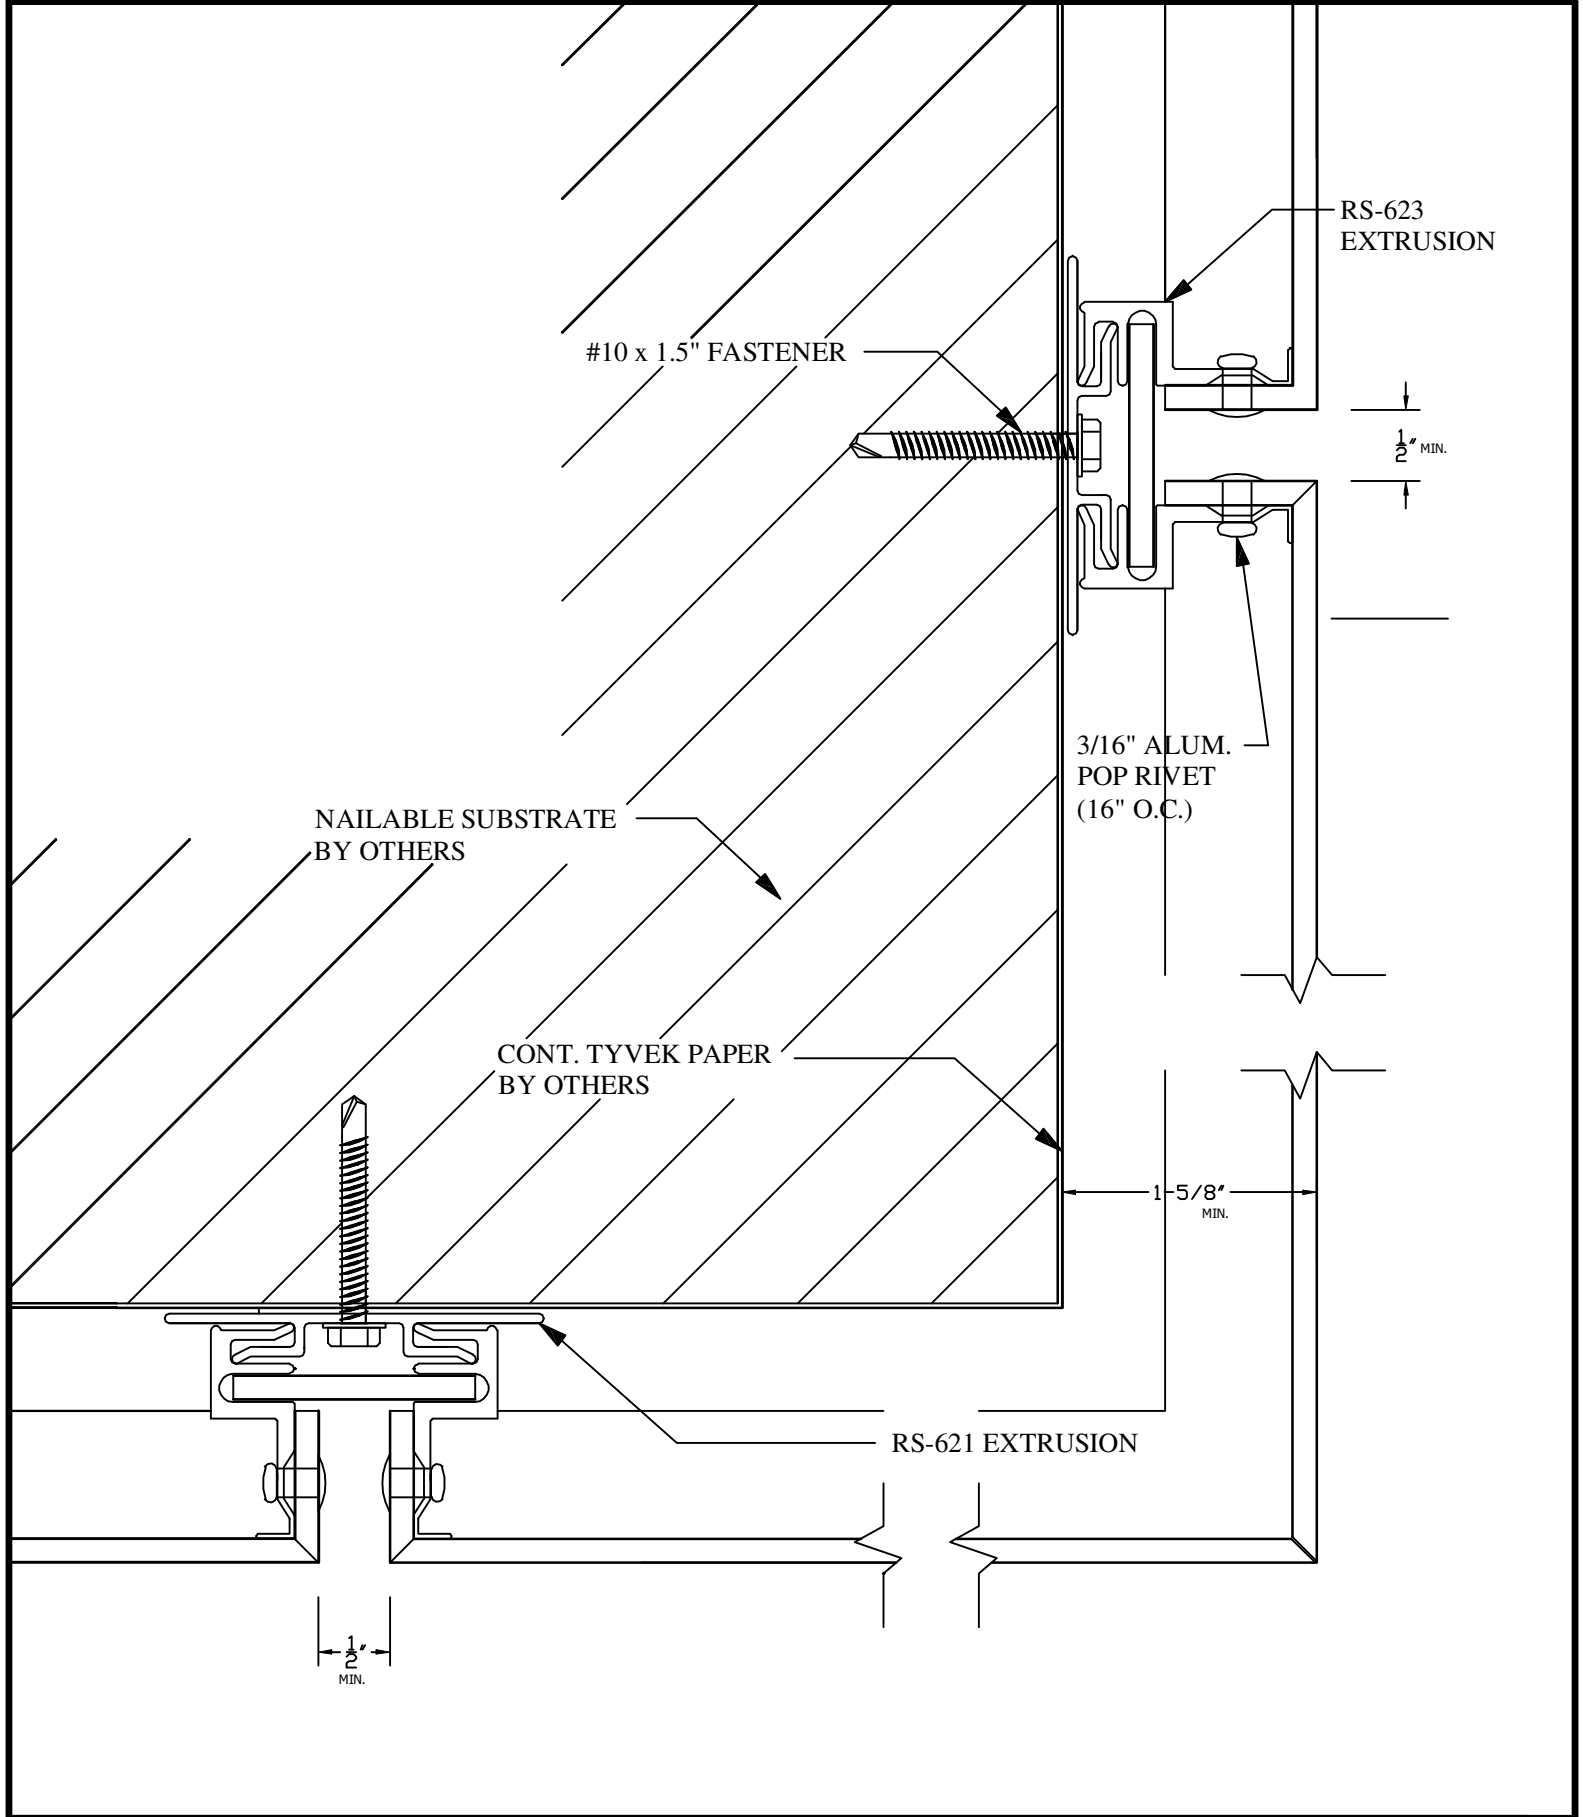



OUTSIDE CORNER DETAIL

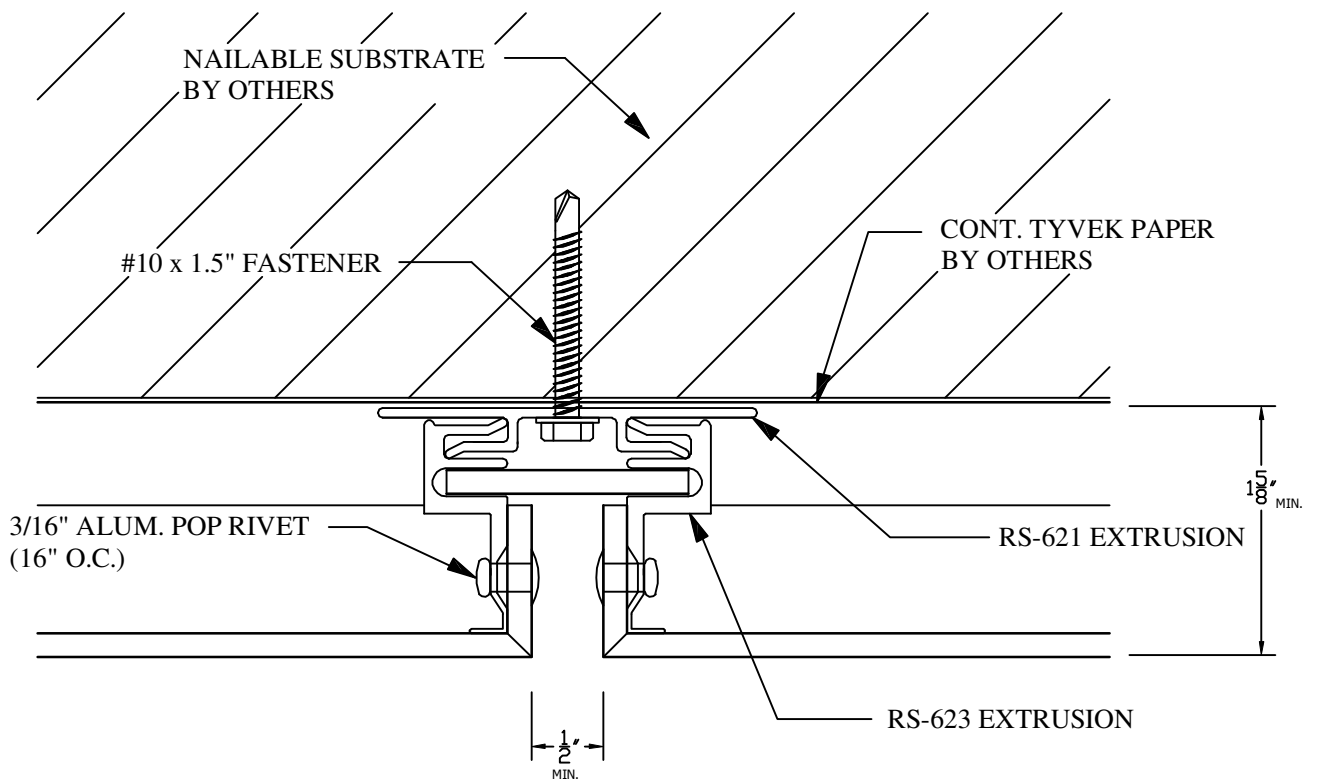

VERTICAL JOINT DETAIL

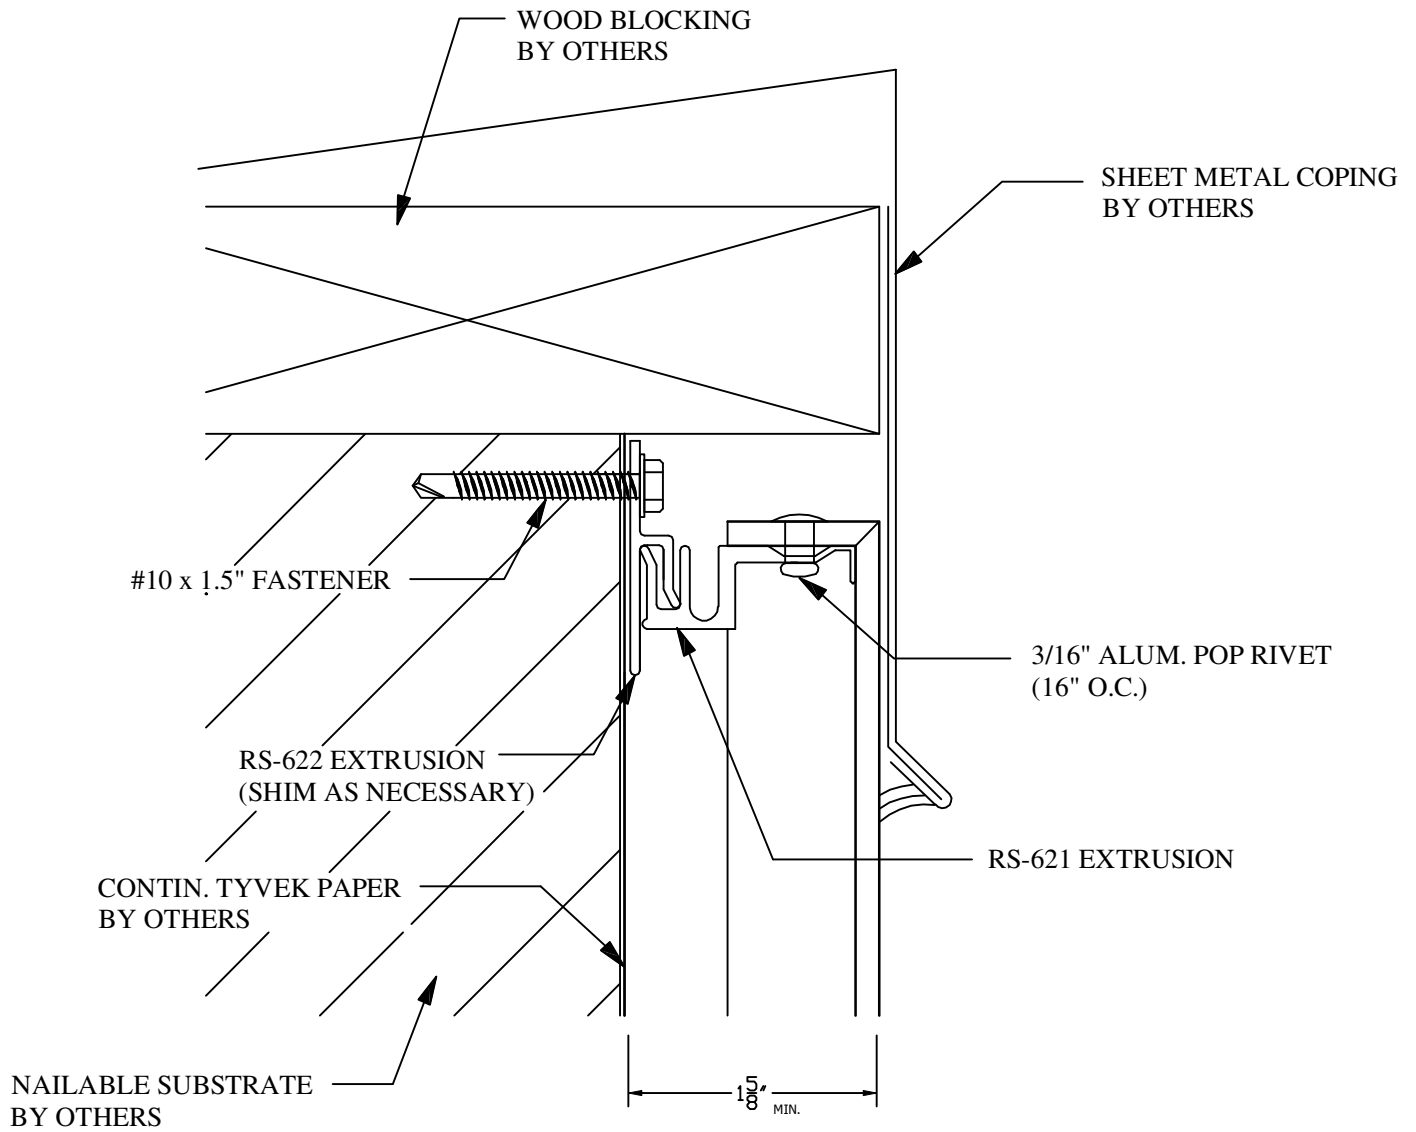

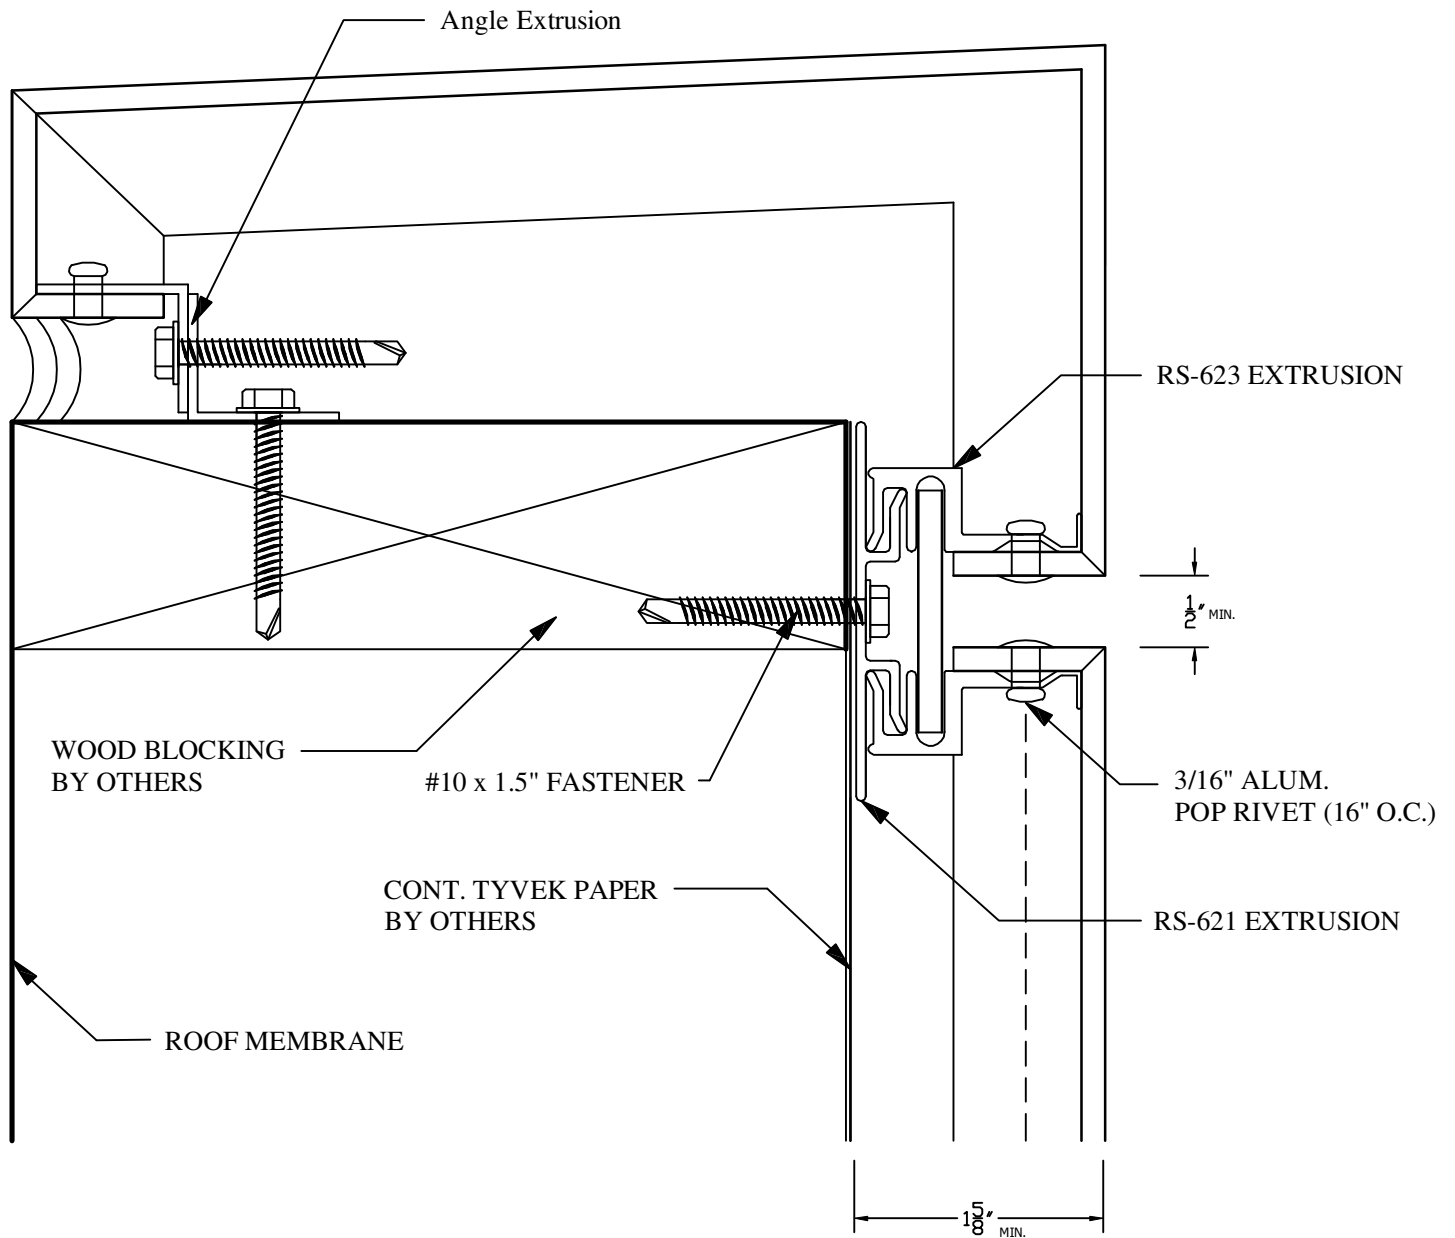

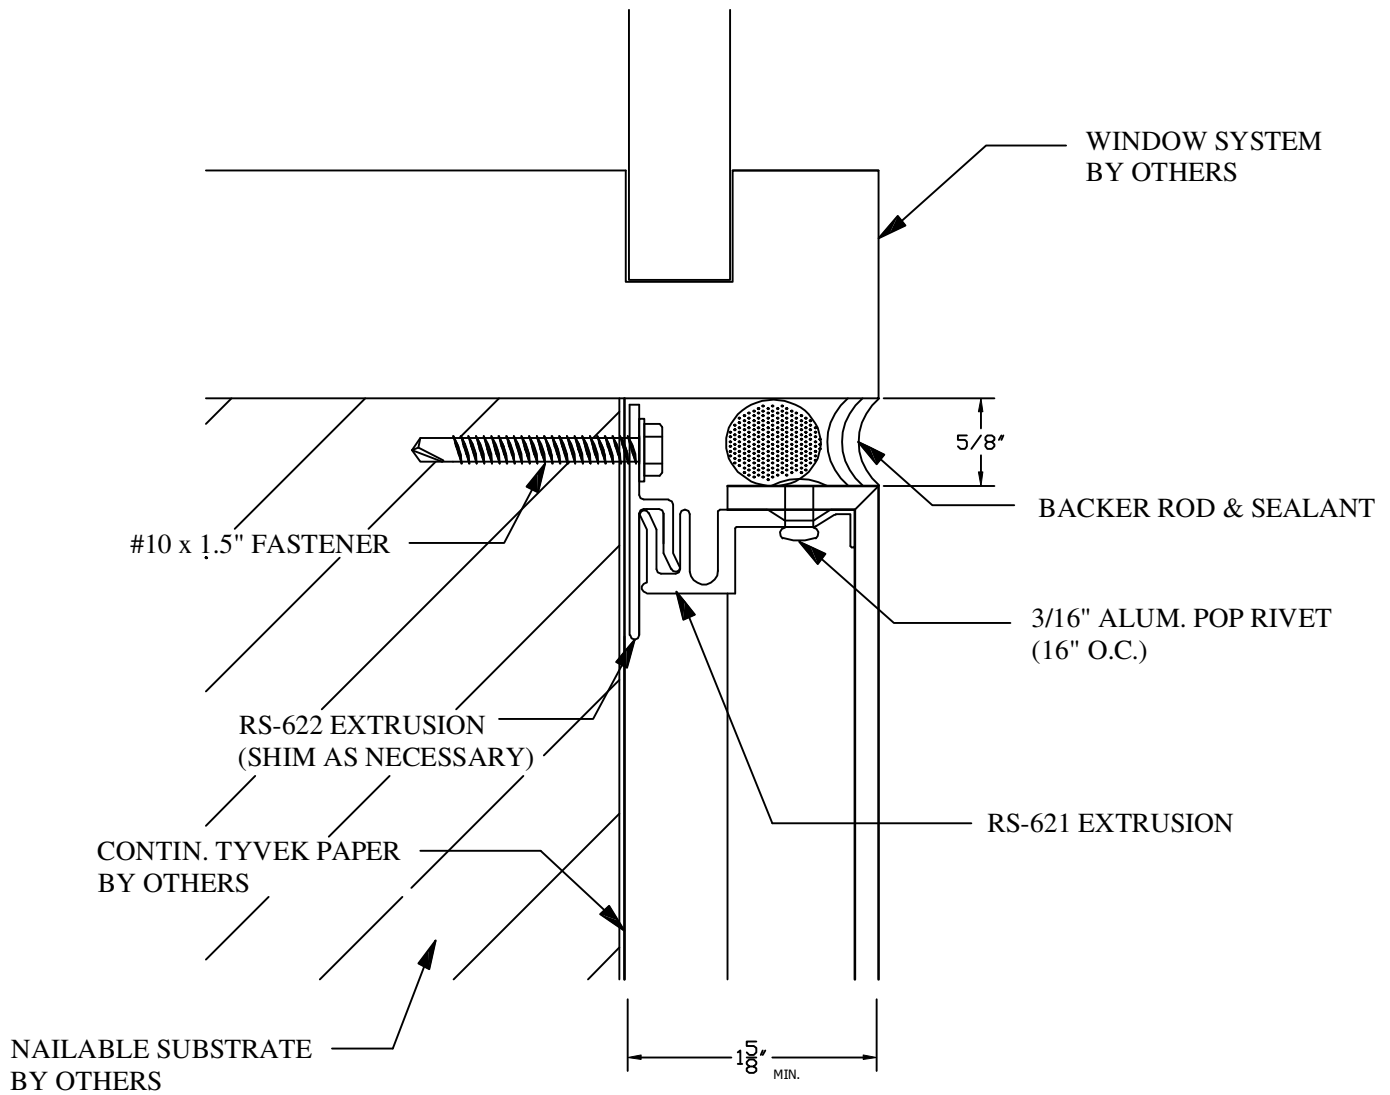

WINDOW TERMINATION DETAIL

