

ELEVATION


2555 Delta Road
Brogue, PA 17309


www.riversupplyinc.com

Phone: 717-927-1555

SCALE: NTS

GS-175 GASKET JOINT

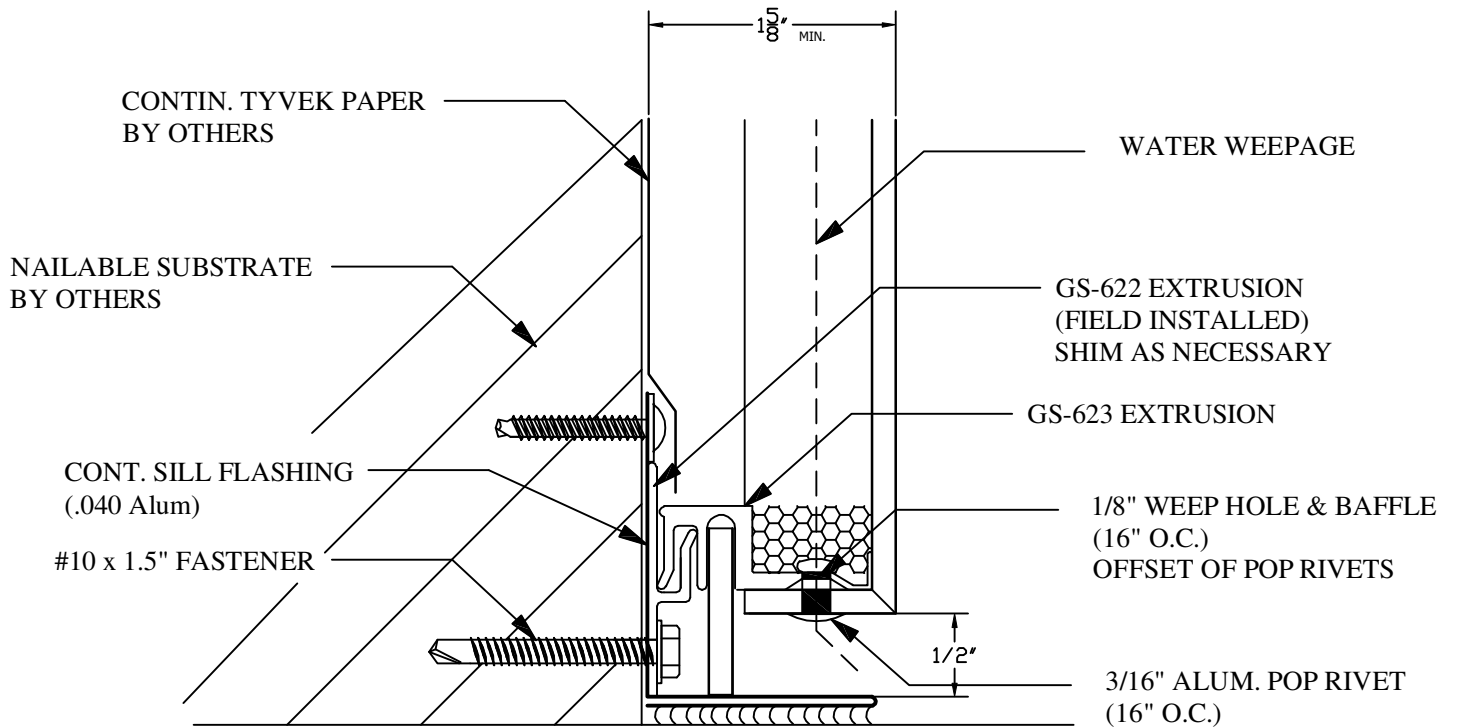


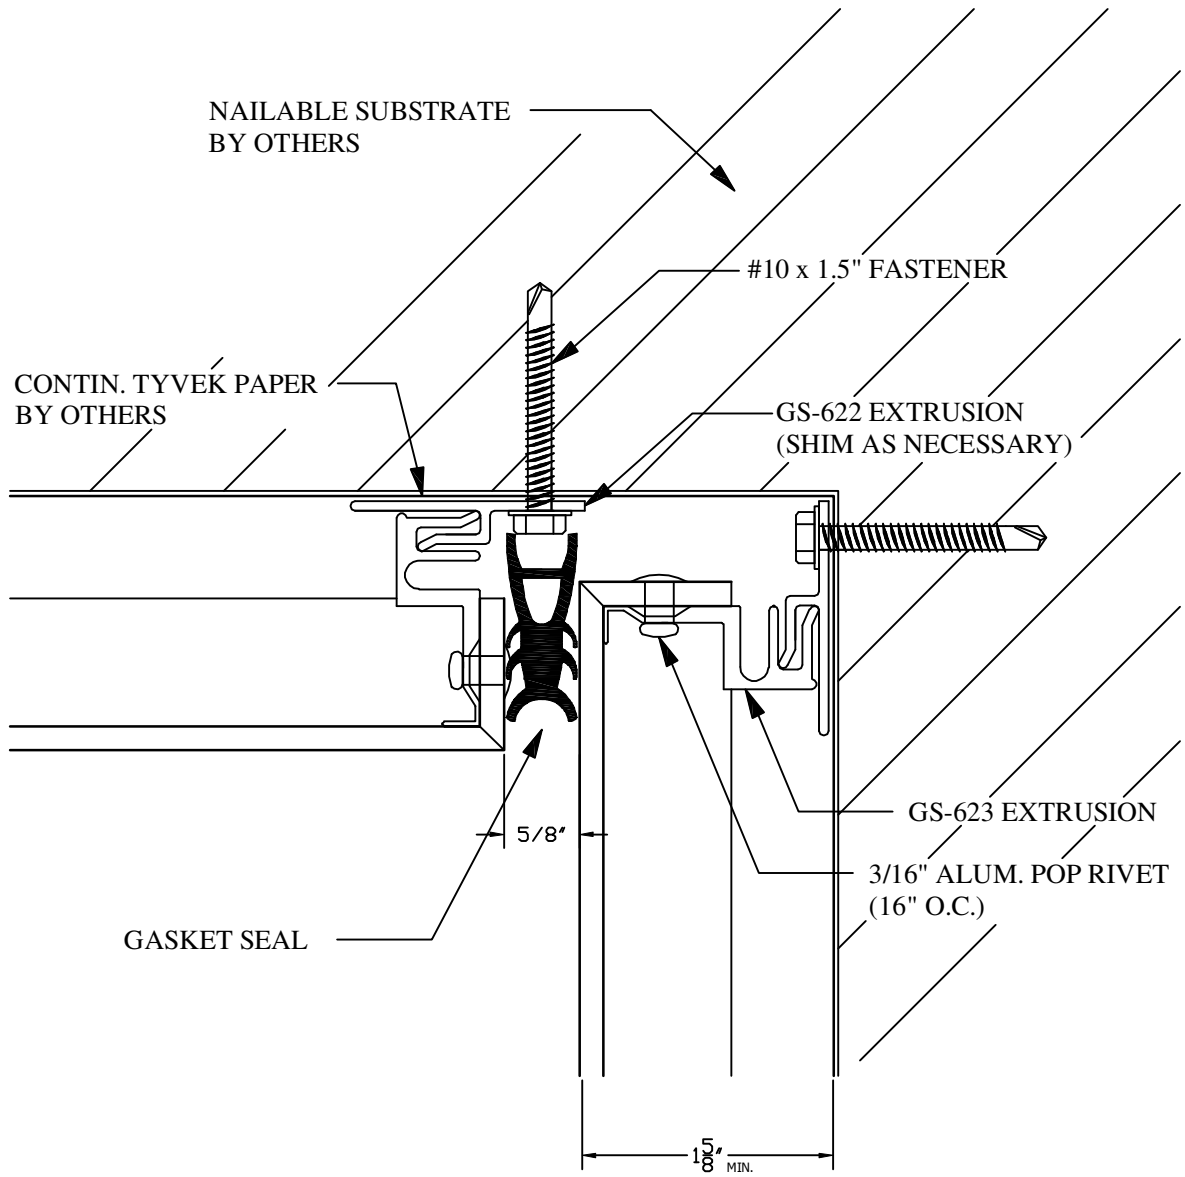

INSIDE CORNER DETAIL

SCALE: NTS


GS-175 GASKET JOINT

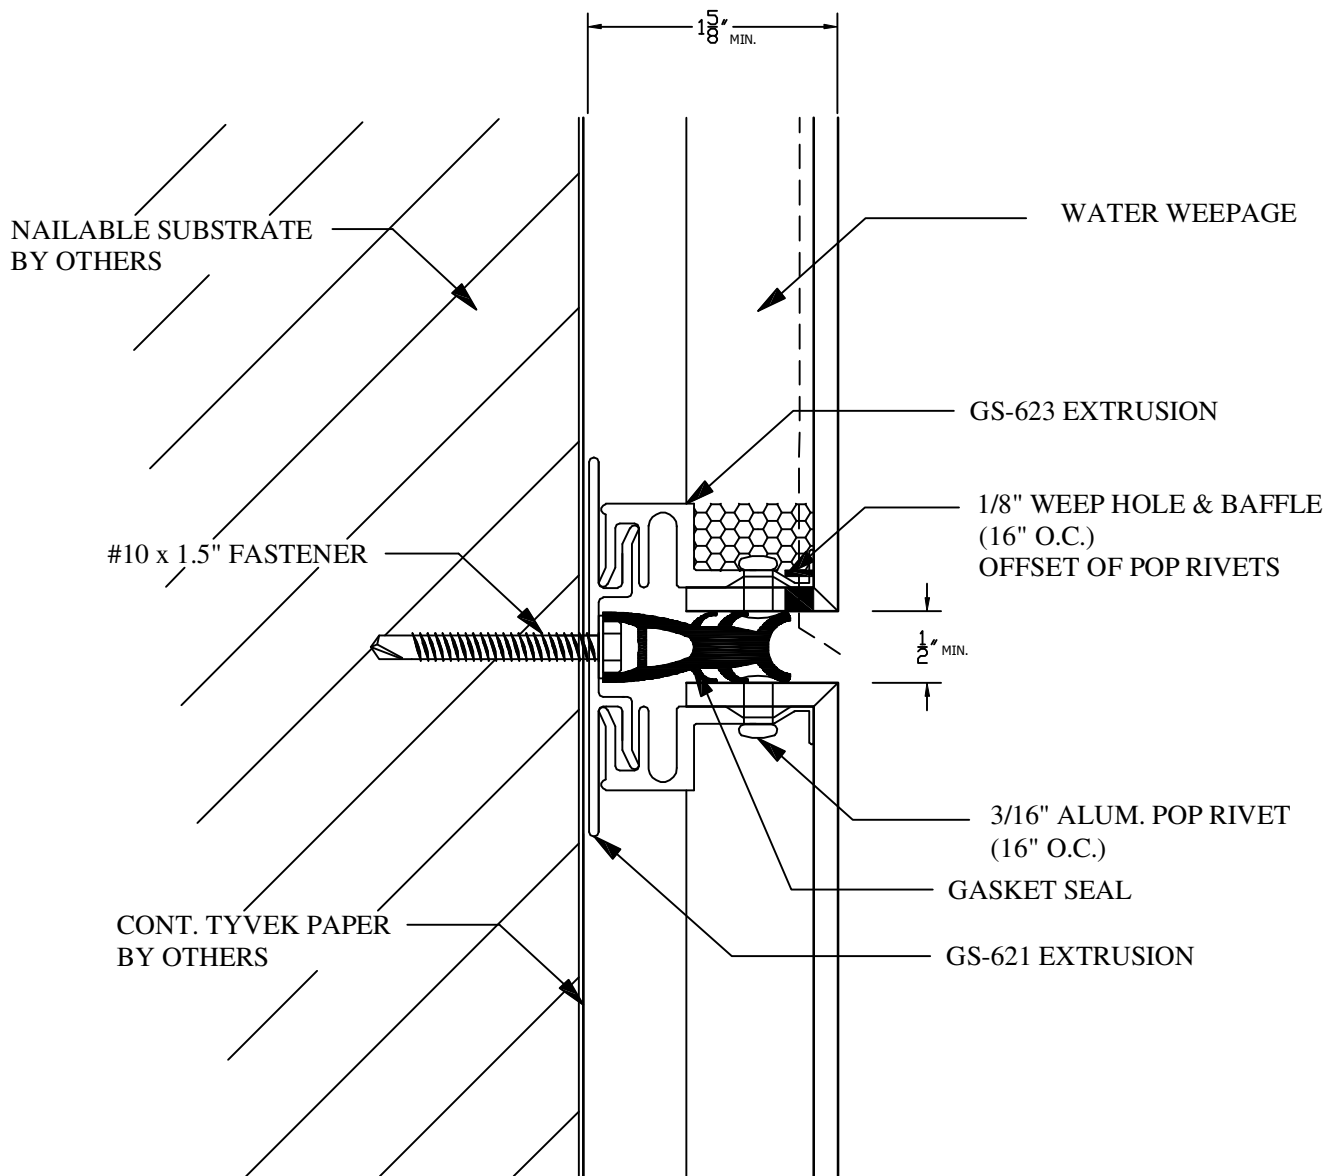


HORIZONTAL JOINT DETAIL

SCALE: NTS

GS-175 GASKET JOINT

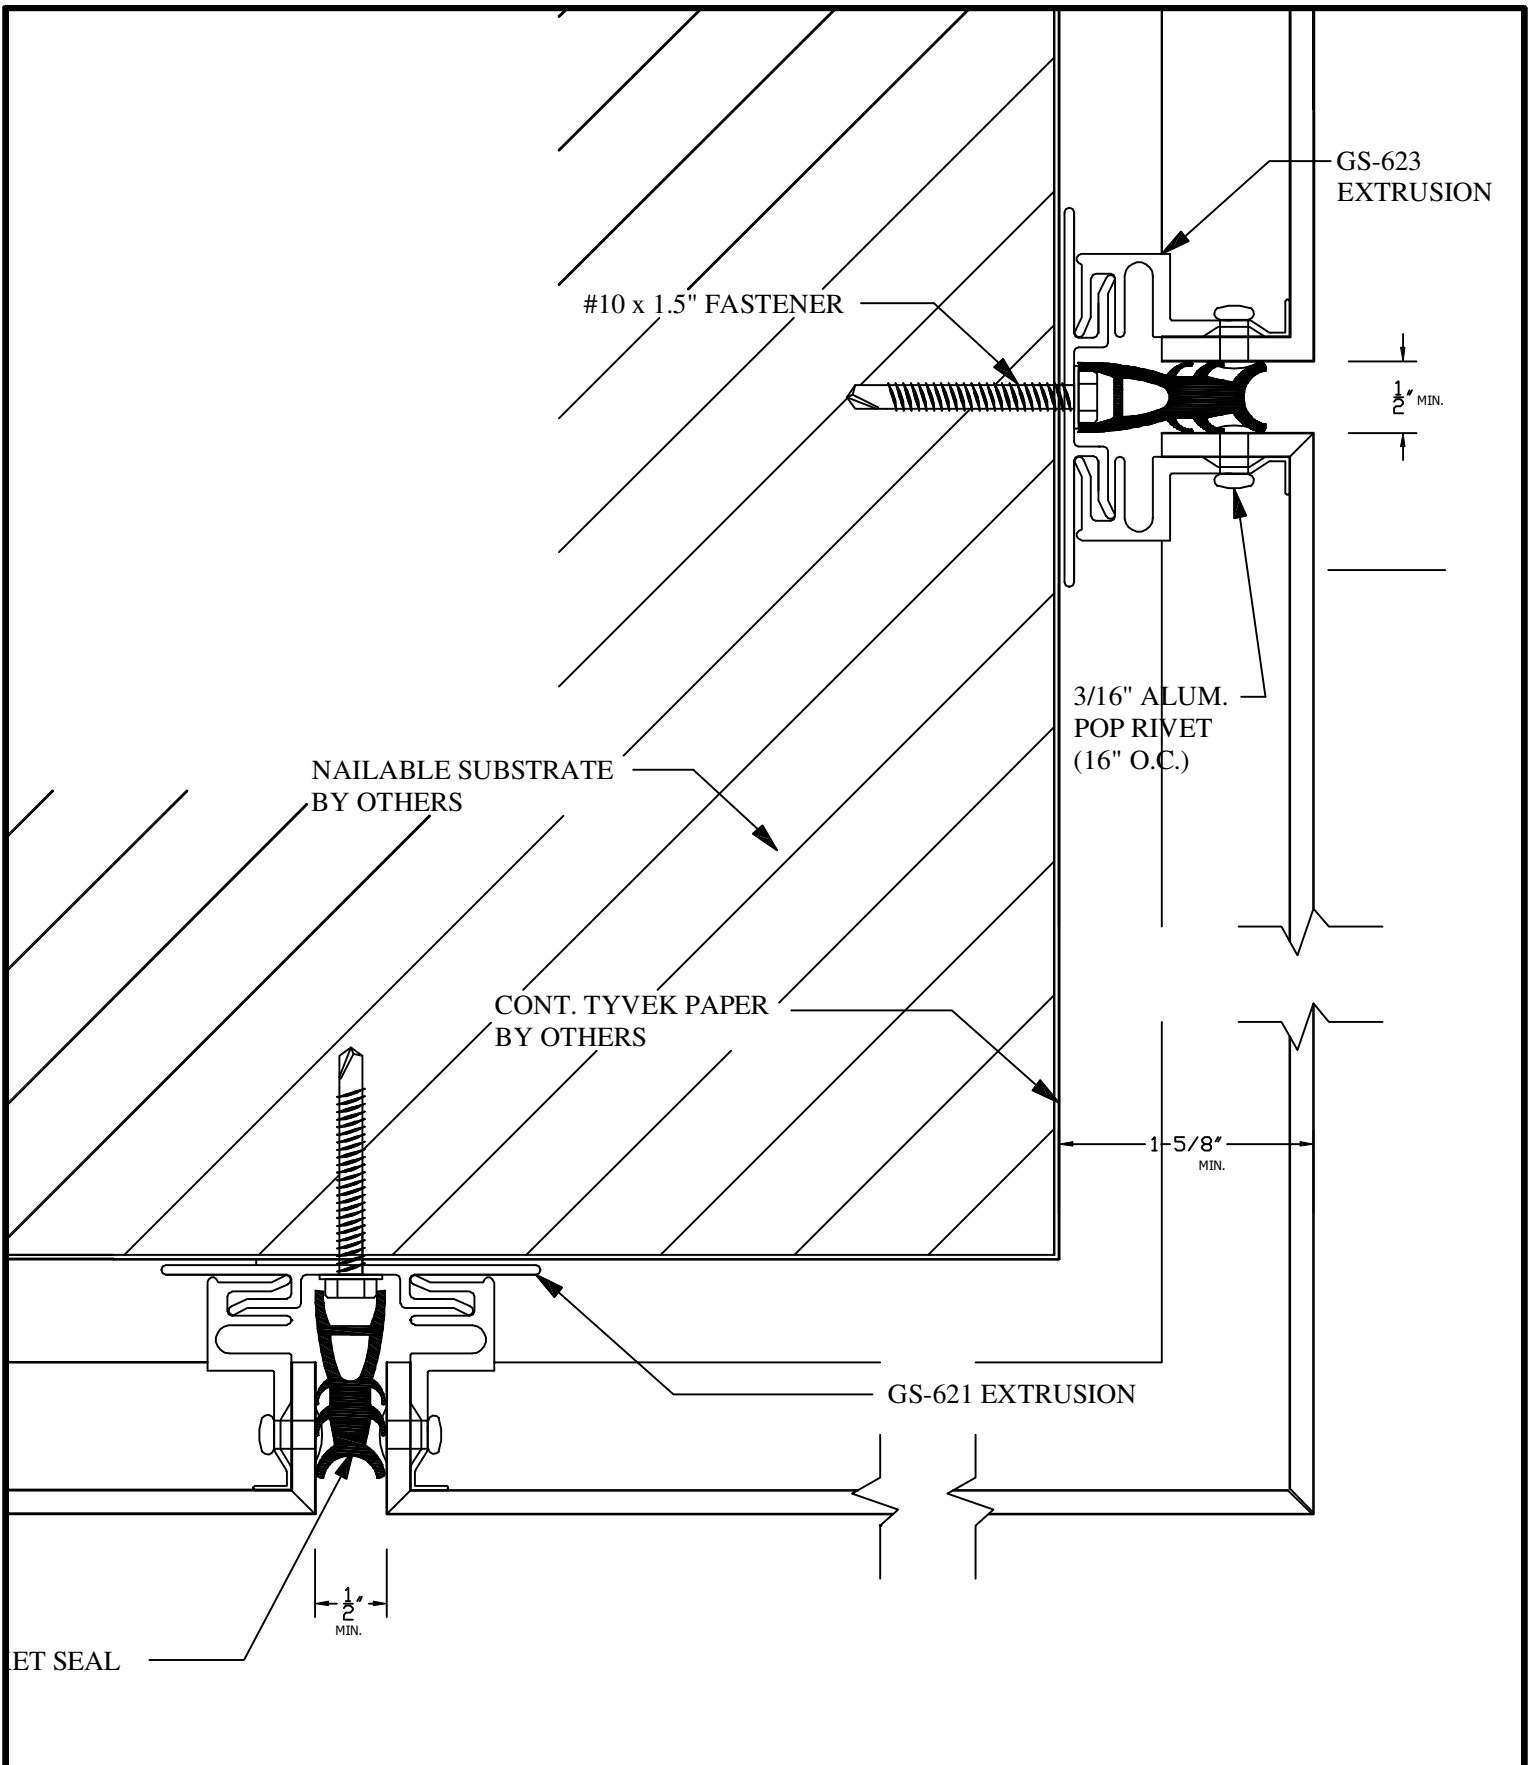

OUTSIDE CORNER DETAIL

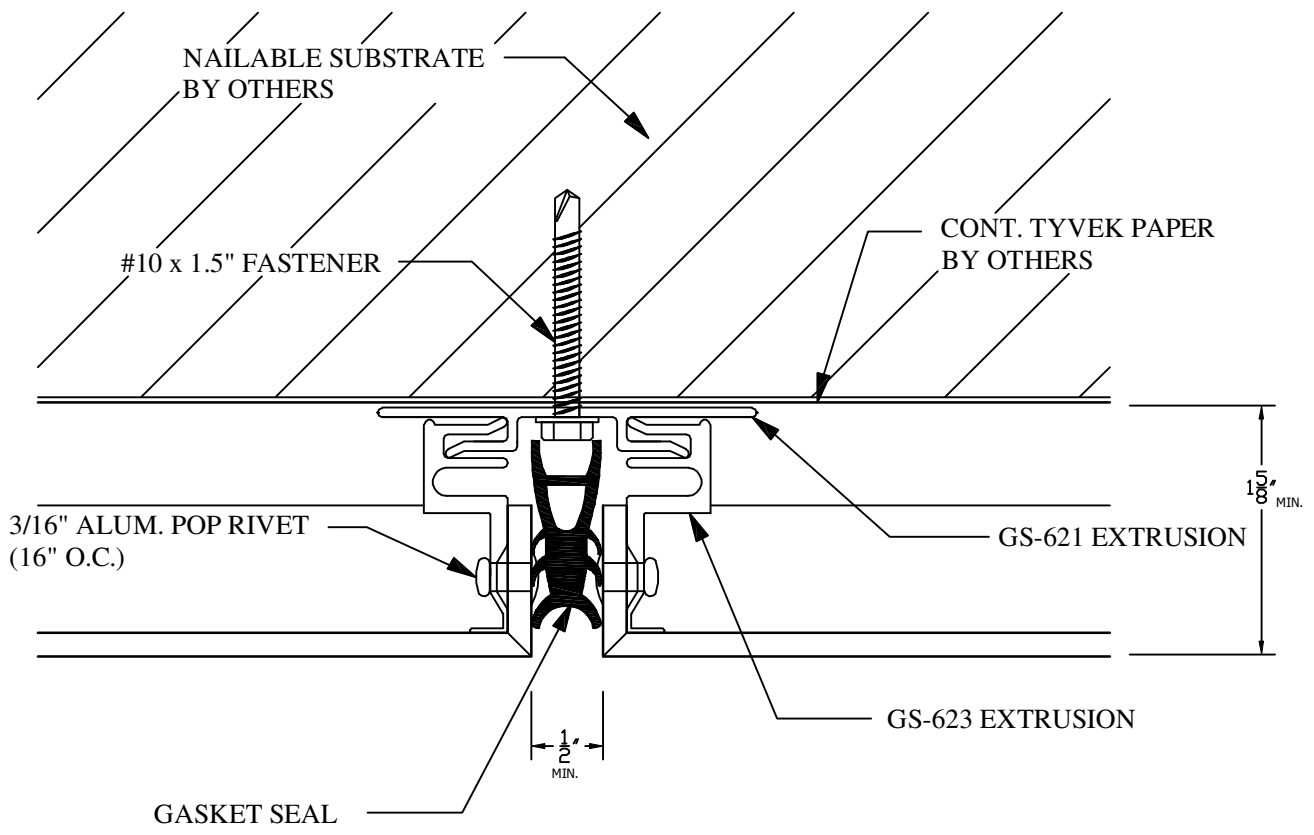

VERTICAL JOINT DETAIL

